

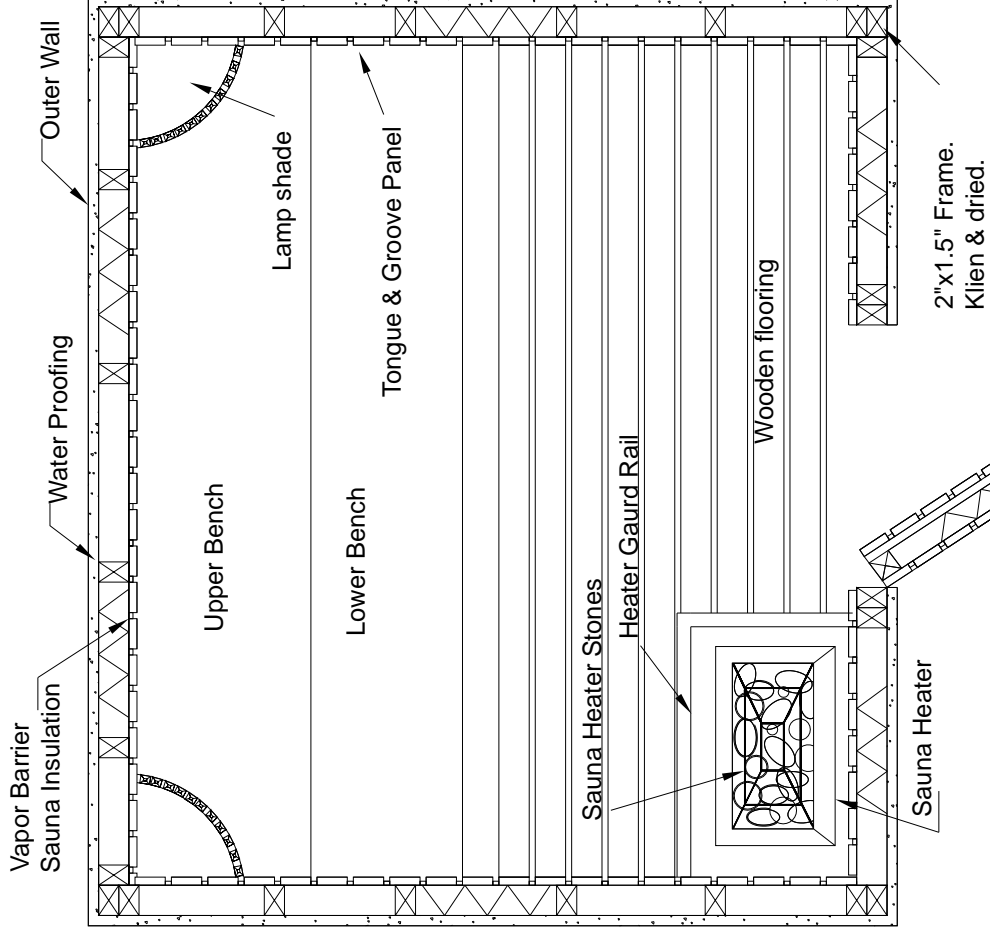


General Sauna Wooden Construction Layout

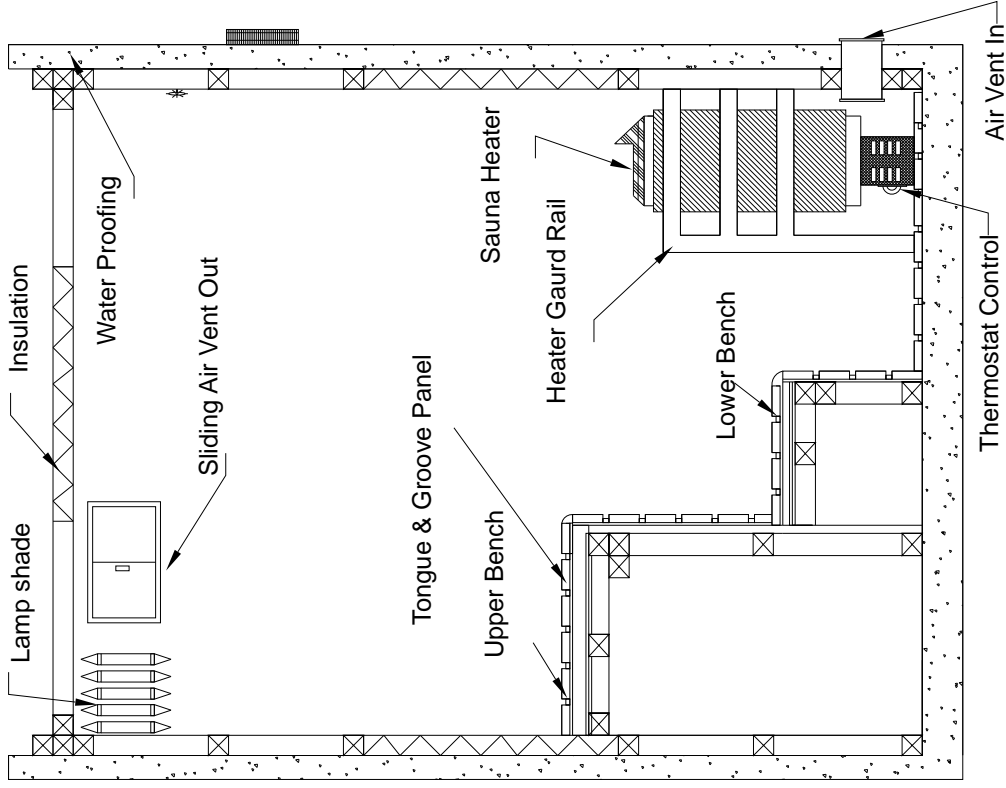

**STEAMERS INDIA (Regd.)
PUNE.**


TEL: +91-20-26832078, 98222-69769.
www.steamersindia.com
sales@steamersindia.com

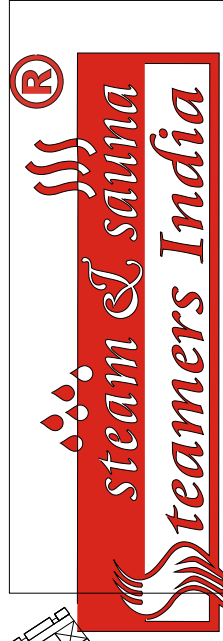

This is designed by "STEAMERS INDIA",
it is strictly restricted to misuse it
if not required please return the copy to the said company

GENERAL LAYOUT OF SAUNA ROOM

- Control Cable (A) :- 2 no CAT-5 Cable + 4 no x 1 sqmm wires
- Sensor Cable (B) :- 2 no x 1.5 sqmm fibre glass wires
- Light Cable (C) :- 2 no x 1.5 sqmm fibre glass wires
- Heater Cable (E) :- 4 no x 2.5 or 4 or 6 sqmm + 4 x 1.5 sqmm fibre glass wires

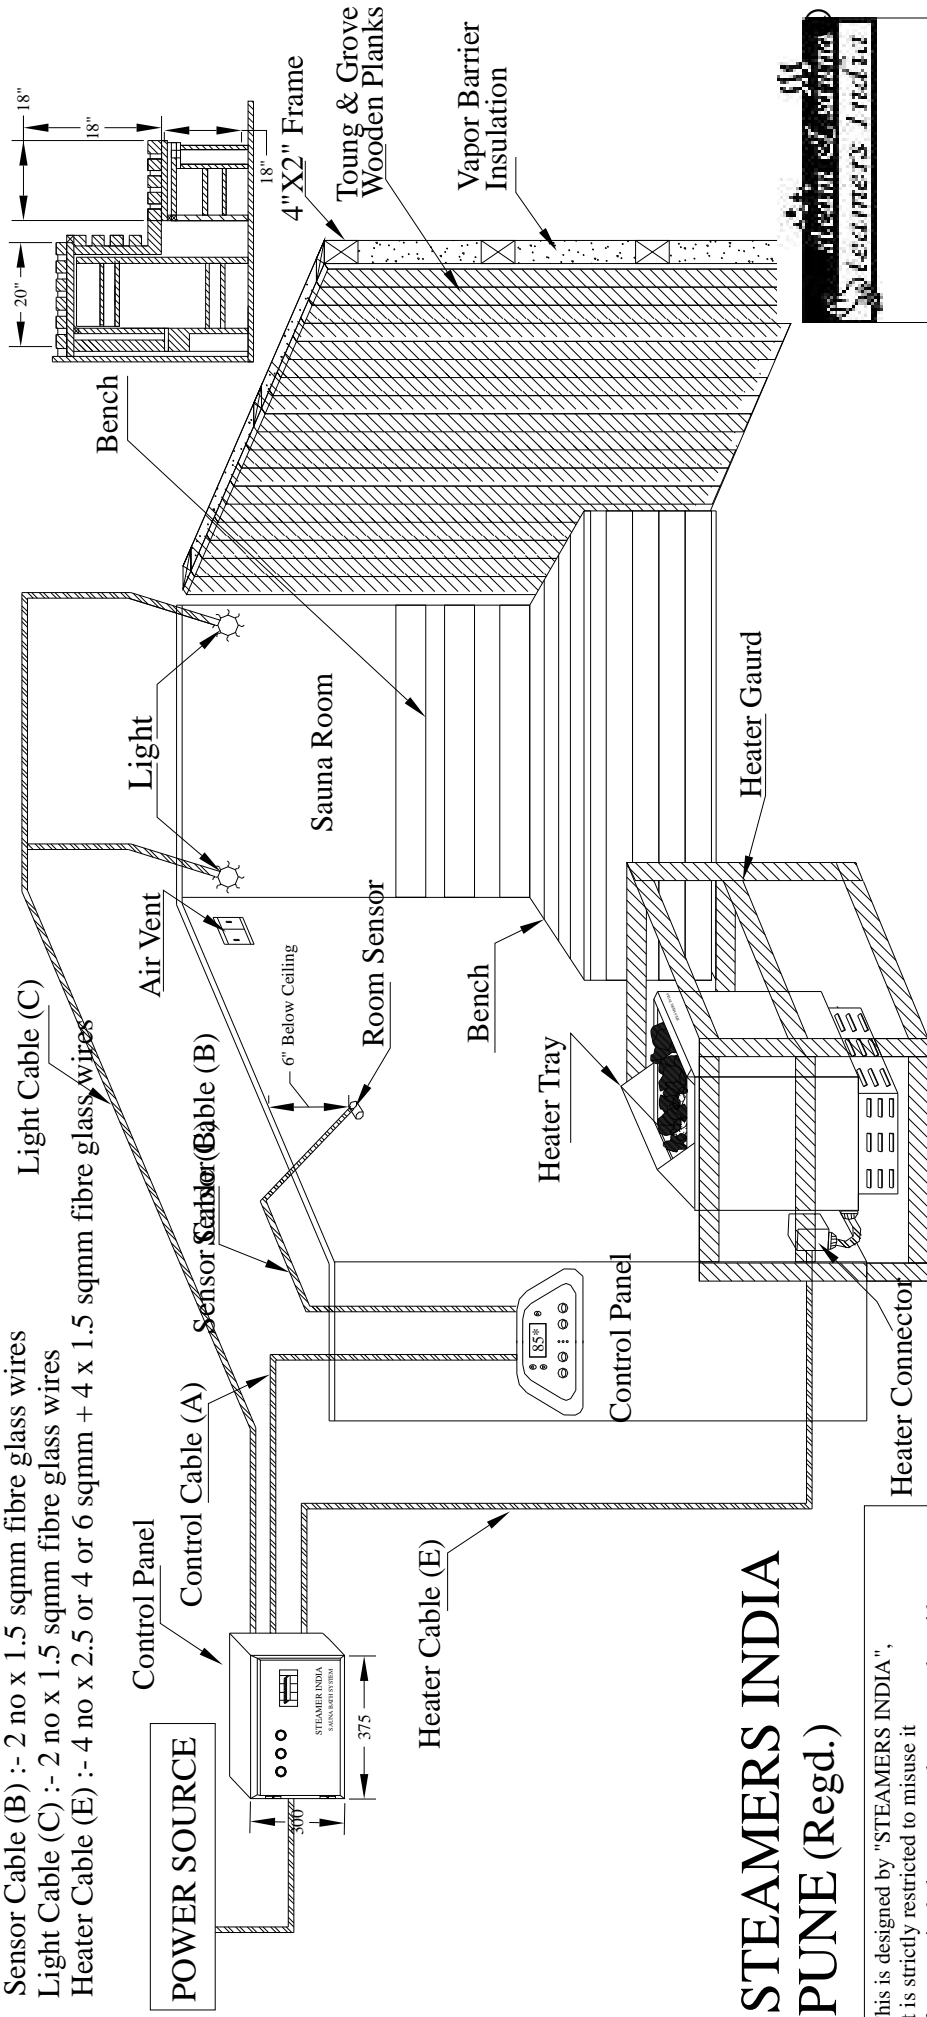

**STEAMERS INDIA
PUNE (Regd.)**

This is designed by "STEAMERS INDIA",
it is strictly restricted to misuse it
If not required please return the copy to the said company