
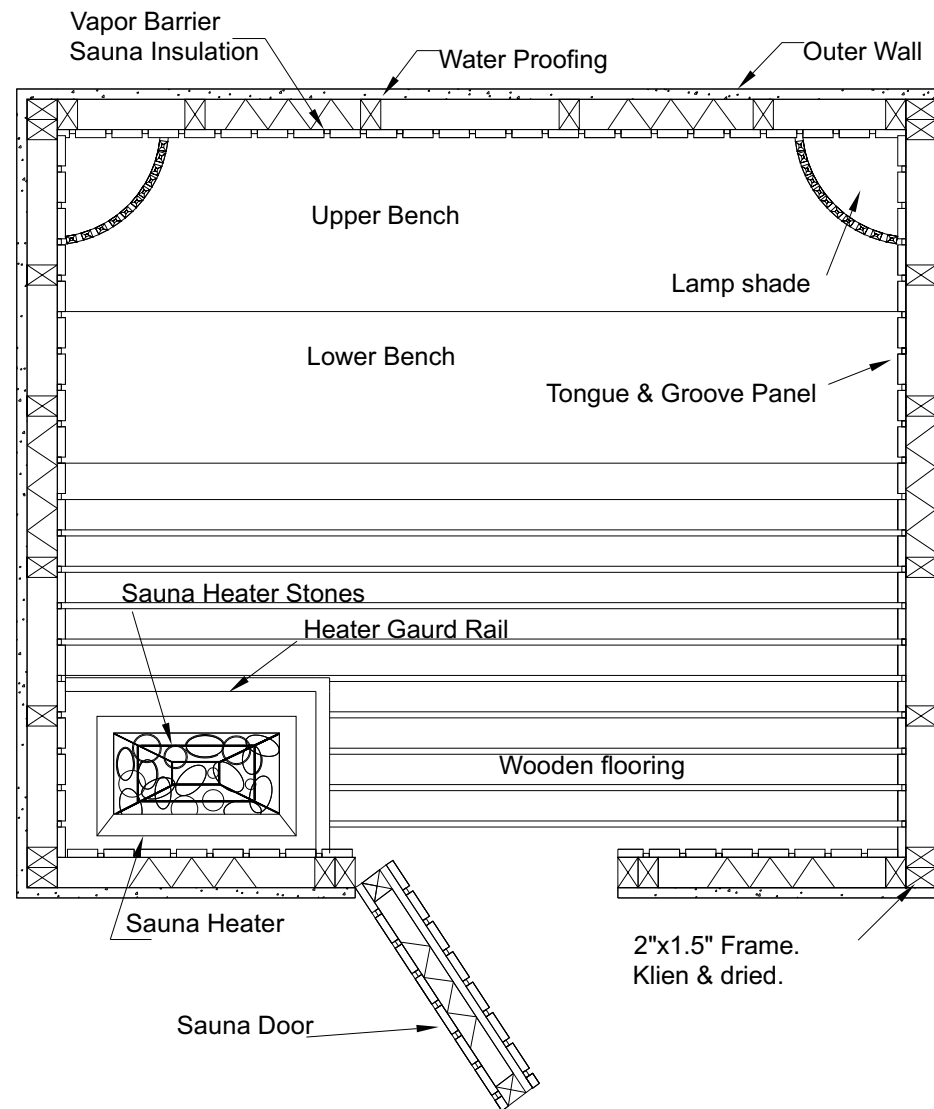


# General Sauna Wooden Construction Layout

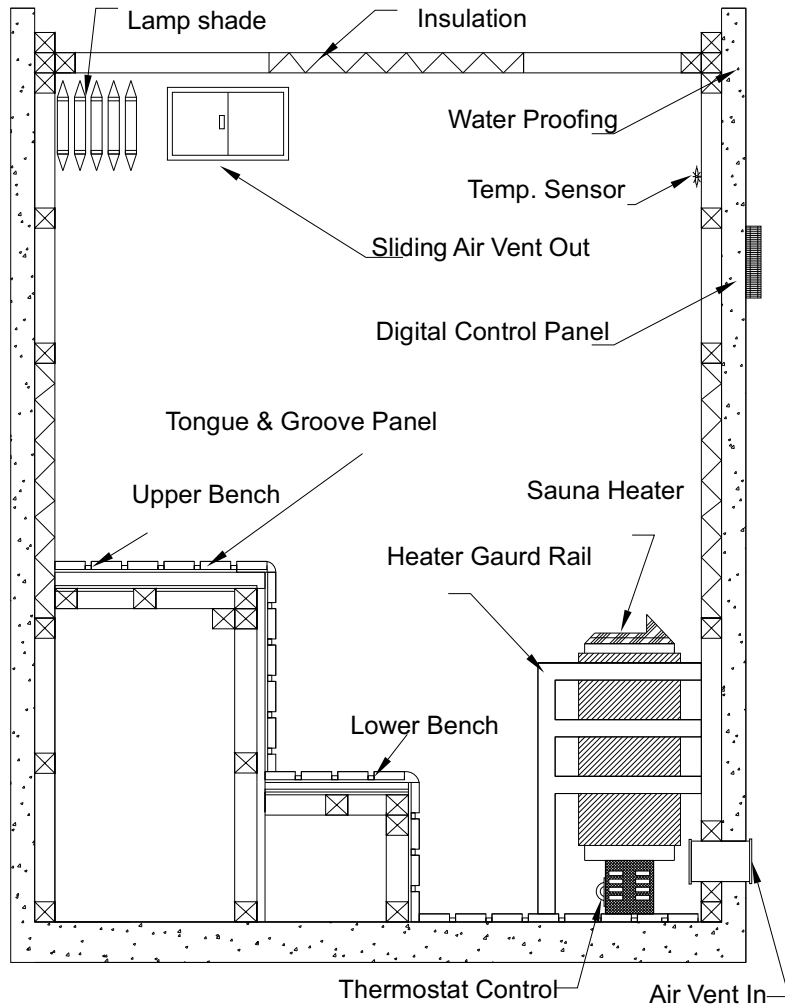

**STEAMERS INDIA (Regd.)**  
**PUNE.**

TEL: +91-20-26832078, 98222-69769.

[www.steamersindia.com](http://www.steamersindia.com)

[Steamersindia@rediffmail.com](mailto:Steamersindia@rediffmail.com)


**AN ISO 9001:2008 QMS CERTIFIED COMPANY**

This is designed by "STEAMERS INDIA",  
 it is strictly restricted to misuse it  
 If not required please return the copy to the said company



# GENERAL LAYOUT OF SAUNA ROOM

- Control Cable (A) :- 2 no CAT-5 Cable + 4 no x 1 sqmm wires
- Sensor Cable (B) :- 2 no x 1.5 sqmm fibre glass wires
- Light Cable (C) :- 2 no x 1.5 sqmm fibre glass wires
- Heater Cable (E) :- 4 no x 2.5 or 4 or 6 sqmm + 4 x 1.5 sqmm fibre glass wires

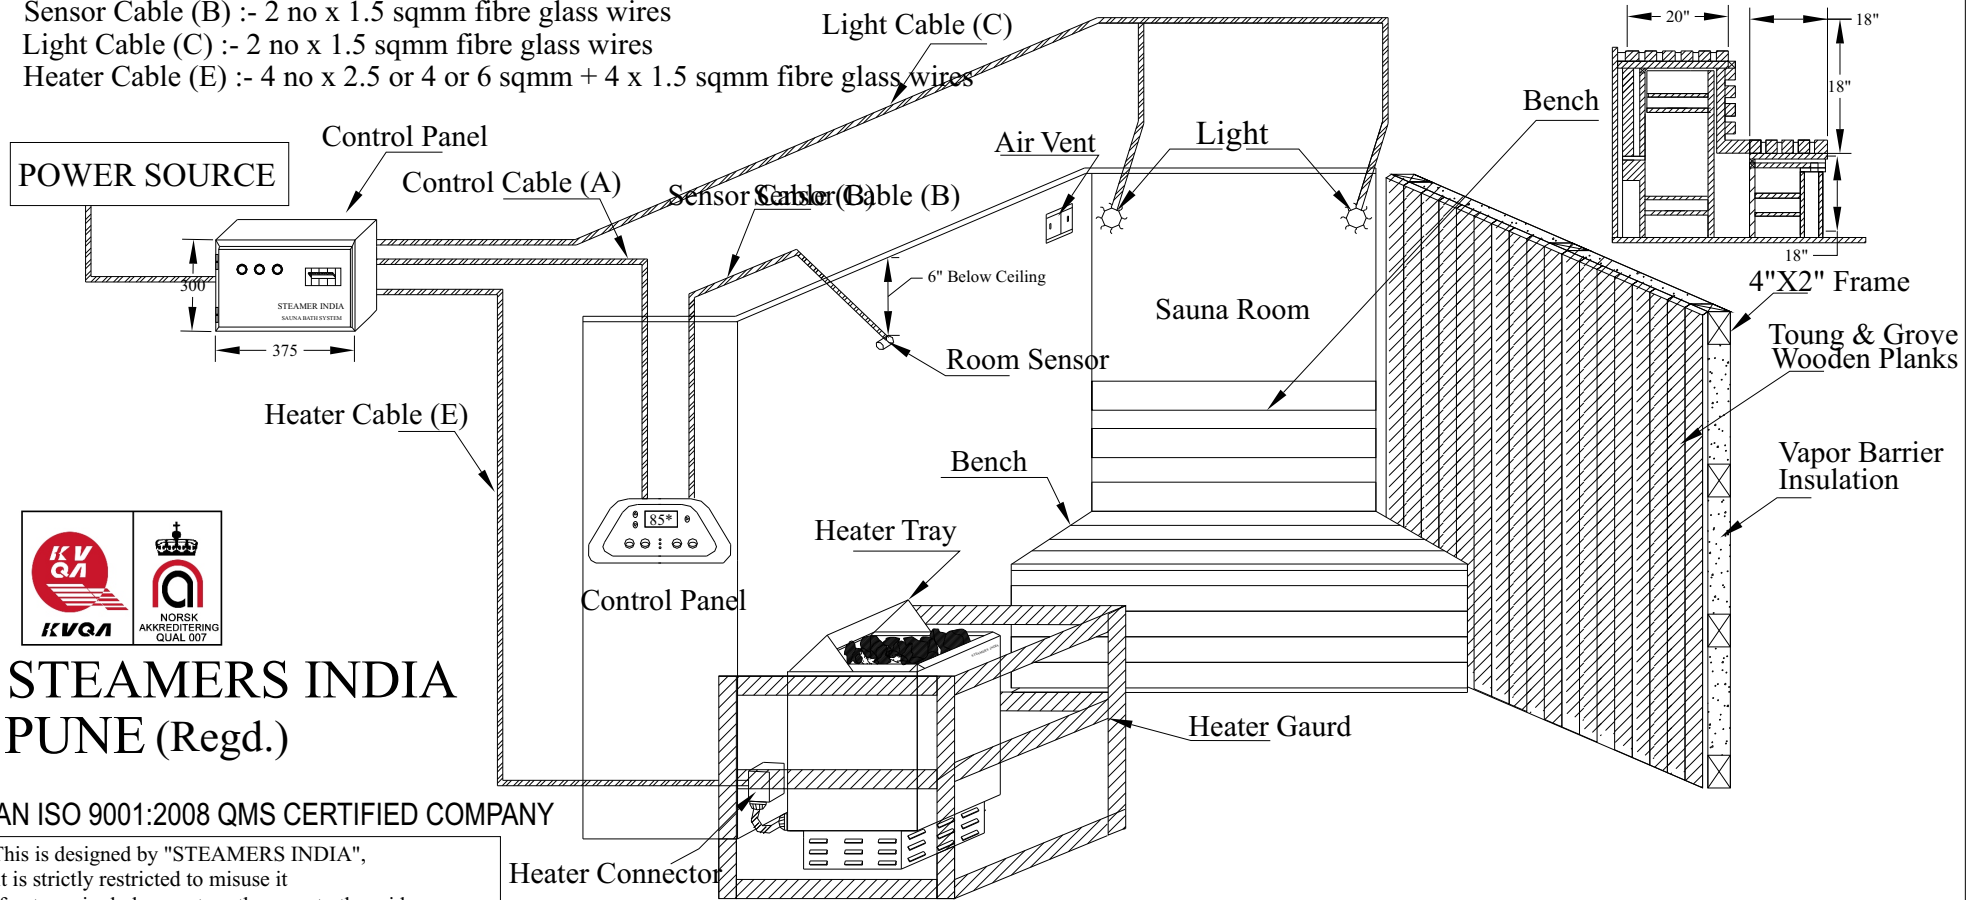

**STEAMERS INDIA  
PUNE (Regd.)**

AN ISO 9001:2008 QMS CERTIFIED COMPANY

This is designed by "STEAMERS INDIA",  
it is strictly restricted to misuse it  
If not required please return the copy to the said company